



100i40 Bathroom

For 100ARi40, 100PSi40, 100TRi40

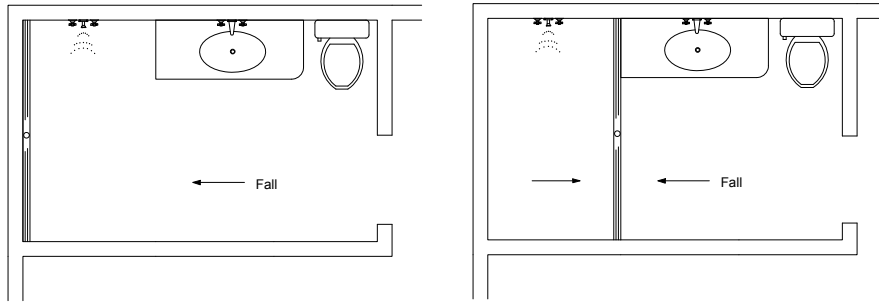

NOTE, refer to AS3500 for specific outlet pipe sizes related to your specific installation.

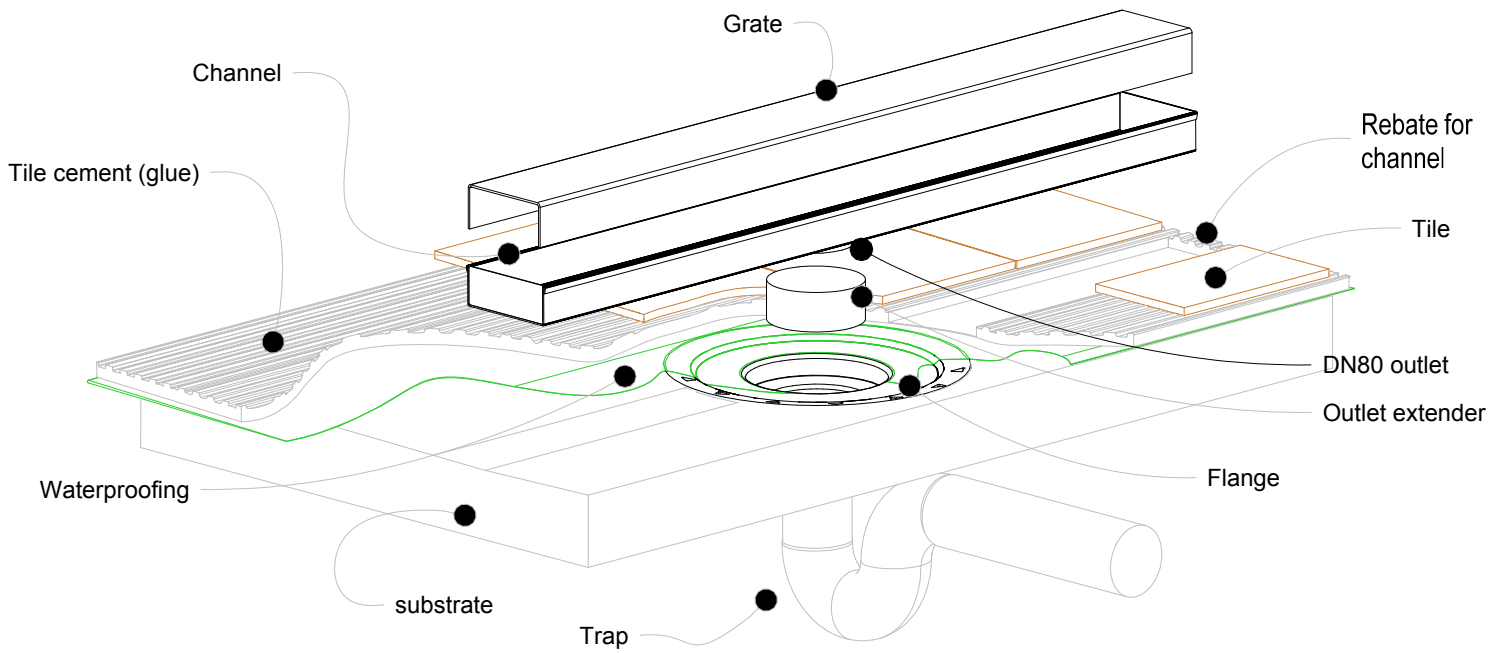

NOTE, this method requires the channel system to be ABOVE and SEPARATE from the WATERPROOFING.

